

South Carolina Department of Health and Environmental Control  
Office of Ocean and Coastal Resource Management  
1362 McMillan Avenue, Suite 400  
Charleston, South Carolina 29405

**March 28, 2014**  
**Permit Application Public Notice**

***Elizabeth W. Davis, OCRM-14-100-M***

The Department has received an application for a permit for the alteration of a critical area. The application was submitted pursuant to the Coastal Zone Management Act (Act 123) of 1977 South Carolina General Assembly. The application in brief, is described as follows:

**LOCATION:** On and adjacent to Fishing Creek at 631 Foredeck Lane, Edisto Island, Charleston County, South Carolina.  
TMS: 023-15-00-015.


**WORK:** The work as proposed consists of constructing a new dock. Specifically, the new dock will now consist of a 4' x 27' walkway, with handrails, leading to a covered 8' x 8' pierhead. Ebbside of the pierhead, a 4' x 9' step-out walkway with handrails, will lead to a channelward 3' x 20' ramp which will access an 8' x 18' floating dock. The existing dock will be removed. The work as described is for private, recreational use.

This public notice is being distributed to all known interested persons and agencies to assist in developing facts on which a decision by the Department can be based. Comments concerning the proposed work must be submitted in writing, setting forth sufficient detail to furnish a clear understanding of the reasons for support or opposition.

Comments regarding this application must be received by the Department on or before **April 12, 2014**. For more information, please contact:  
**Fred Mallett at 843-953-0235 or via email at [malletfe@dhec.sc.gov](mailto:malletfe@dhec.sc.gov).**

**NOTE:** Plans depicting the proposed work are available and will be provided upon receipt of a written request or may be viewed on the Department website at [www.scdhec.gov/environment/ocrm/public\\_notice.htm](http://www.scdhec.gov/environment/ocrm/public_notice.htm).

- ADJOINING PROPERTY OWNERS:  
 1. HENRY AND SUSAN CHEVES (LOT 15)  
 2. GRETCHEN M. SMITH TRUST (LOT 17)

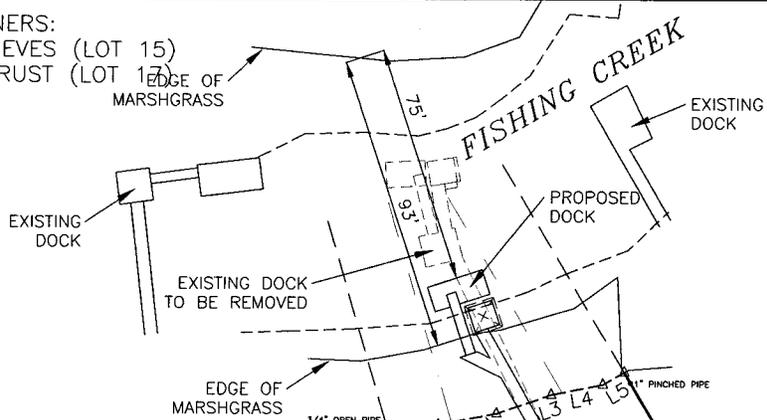

LINE	BEARING	DISTANCE
L1	N 86°58'01" E	16.08'
L2	N 78°46'13" E	18.66'
L3	N 70°57'51" E	18.30'
L4	N 79°04'05" E	16.57'
L5	N 59°39'40" E	7.71'

SPECIAL GEOGRAPHIC CIRCUMSTANCE: NO DOCK CAN BE BUILT ON THE OTHER SIDE OF THE CREEK.


WILMA JEAN JACKSON  
 LIFE ESTATE

LOT 16  
 0.701 Acres

LOT 17

LOT 15

GRAPHIC SCALE

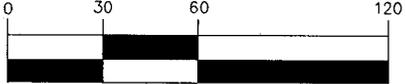

( IN FEET )  
 1 inch = 60 ft.



CURVE	RADIUS	ARC LENGTH	CHORD LENGTH	CHORD BEARING	DELTA ANGLE	TANGENT
C1	205.00'	40.21'	40.15'	N 61°56'56" W	11°14'21"	20.17'



APPLICATION BY:  
 ELIZABETH DAVIS  
 ADDRESS: 631 FOREDECK LN.  
 DATE: MARCH 6, 2014  
 REVISED:

LOCATION A PROPOSED REPLACEMENT RECREATIONAL DOCK AT 631 FOREDECK LN. LOCATED ON FISHING CREEK EDISTO ISLAND CHARLESTON COUNTY SOUTH CAROLINA


SHT. NAME  
 FULL PLAN VIEW  
 TMS #023-15-00-015

SHT. NO.  
 4 OF 5

DCRM-14-100-M

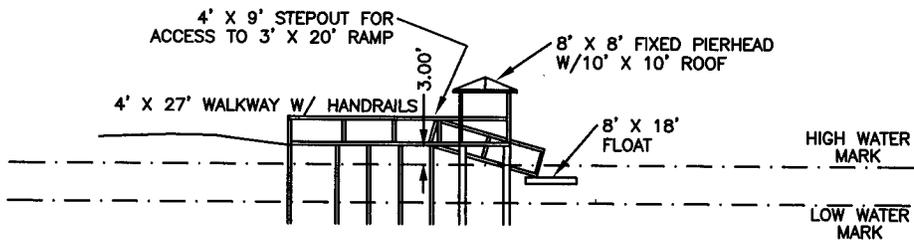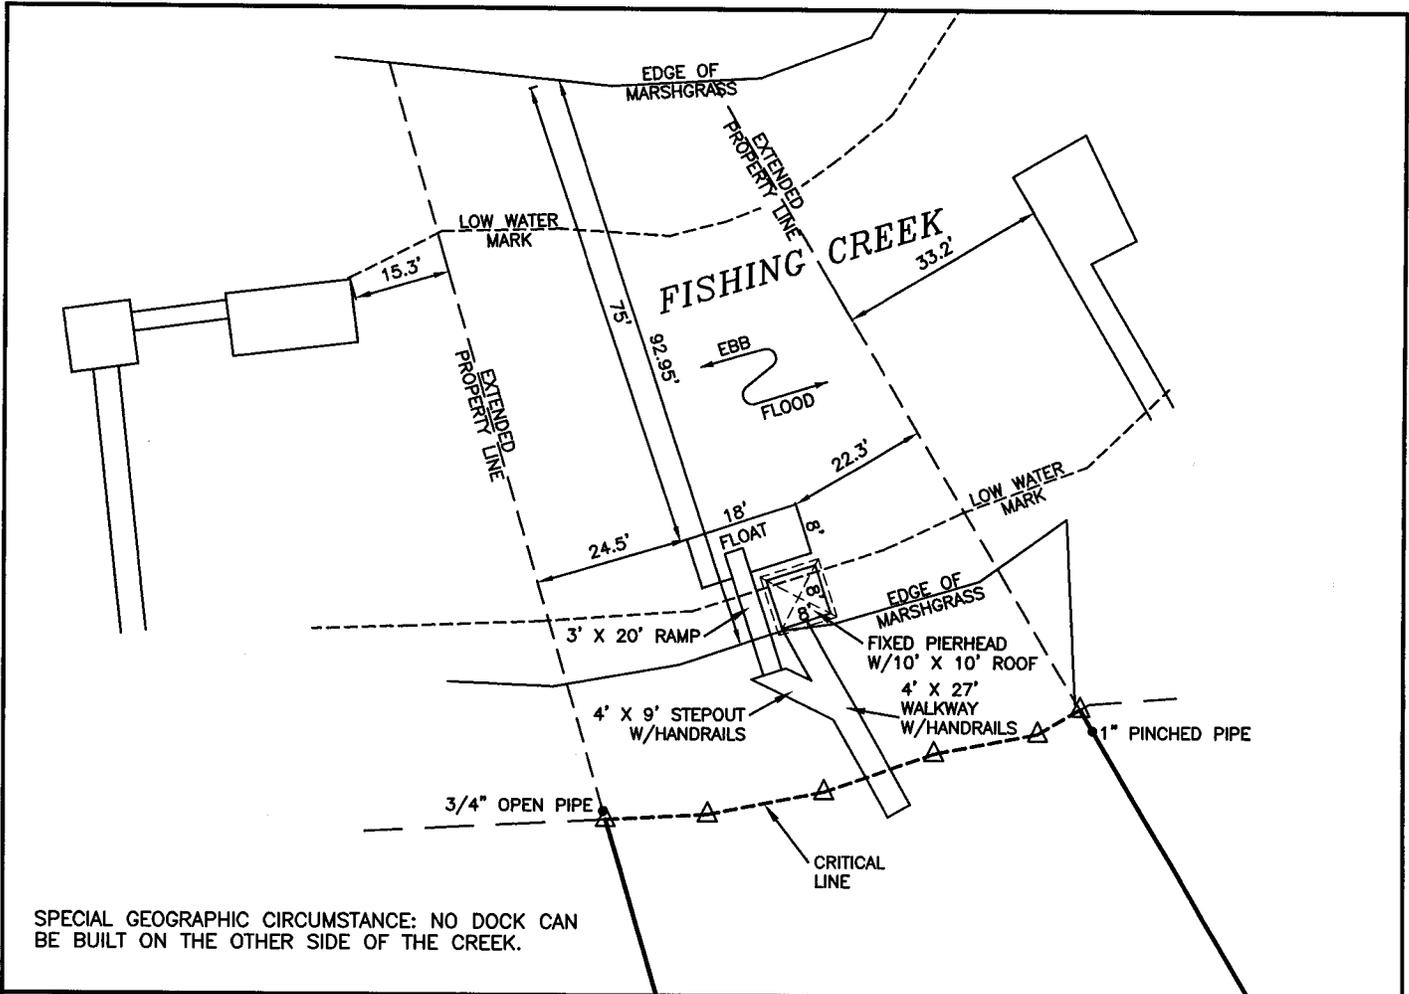

GRAPHIC SCALE

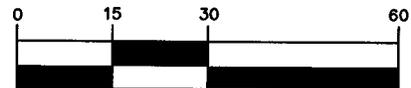

( IN FEET )

1 inch = 30 ft.

- ADJOINING PROPERTY OWNERS:  
 1. HENRY AND SUSAN CHEVES (LOT 15)  
 2. GRETCHEN M. SMITH TRUST (LOT 17)


APPLICATION BY:  
 ELIZABETH DAVIS  
 ADDRESS: 631 FOREDECK LN.  
 DATE: MARCH 6, 2014  
 REVISED:

LOCATION  
 A PROPOSED REPLACEMENT RECREATIONAL DOCK AT 631 FOREDECK LN. LOCATED ON FISHING CREEK EDISTO ISLAND CHARLESTON COUNTY SOUTH CAROLINA

SHT. NAME  
 PLAN AND PROFILE  
 TMS #023-15-00-015

SHT. NO.  
 5 OF 5

OCRM-14-100-M

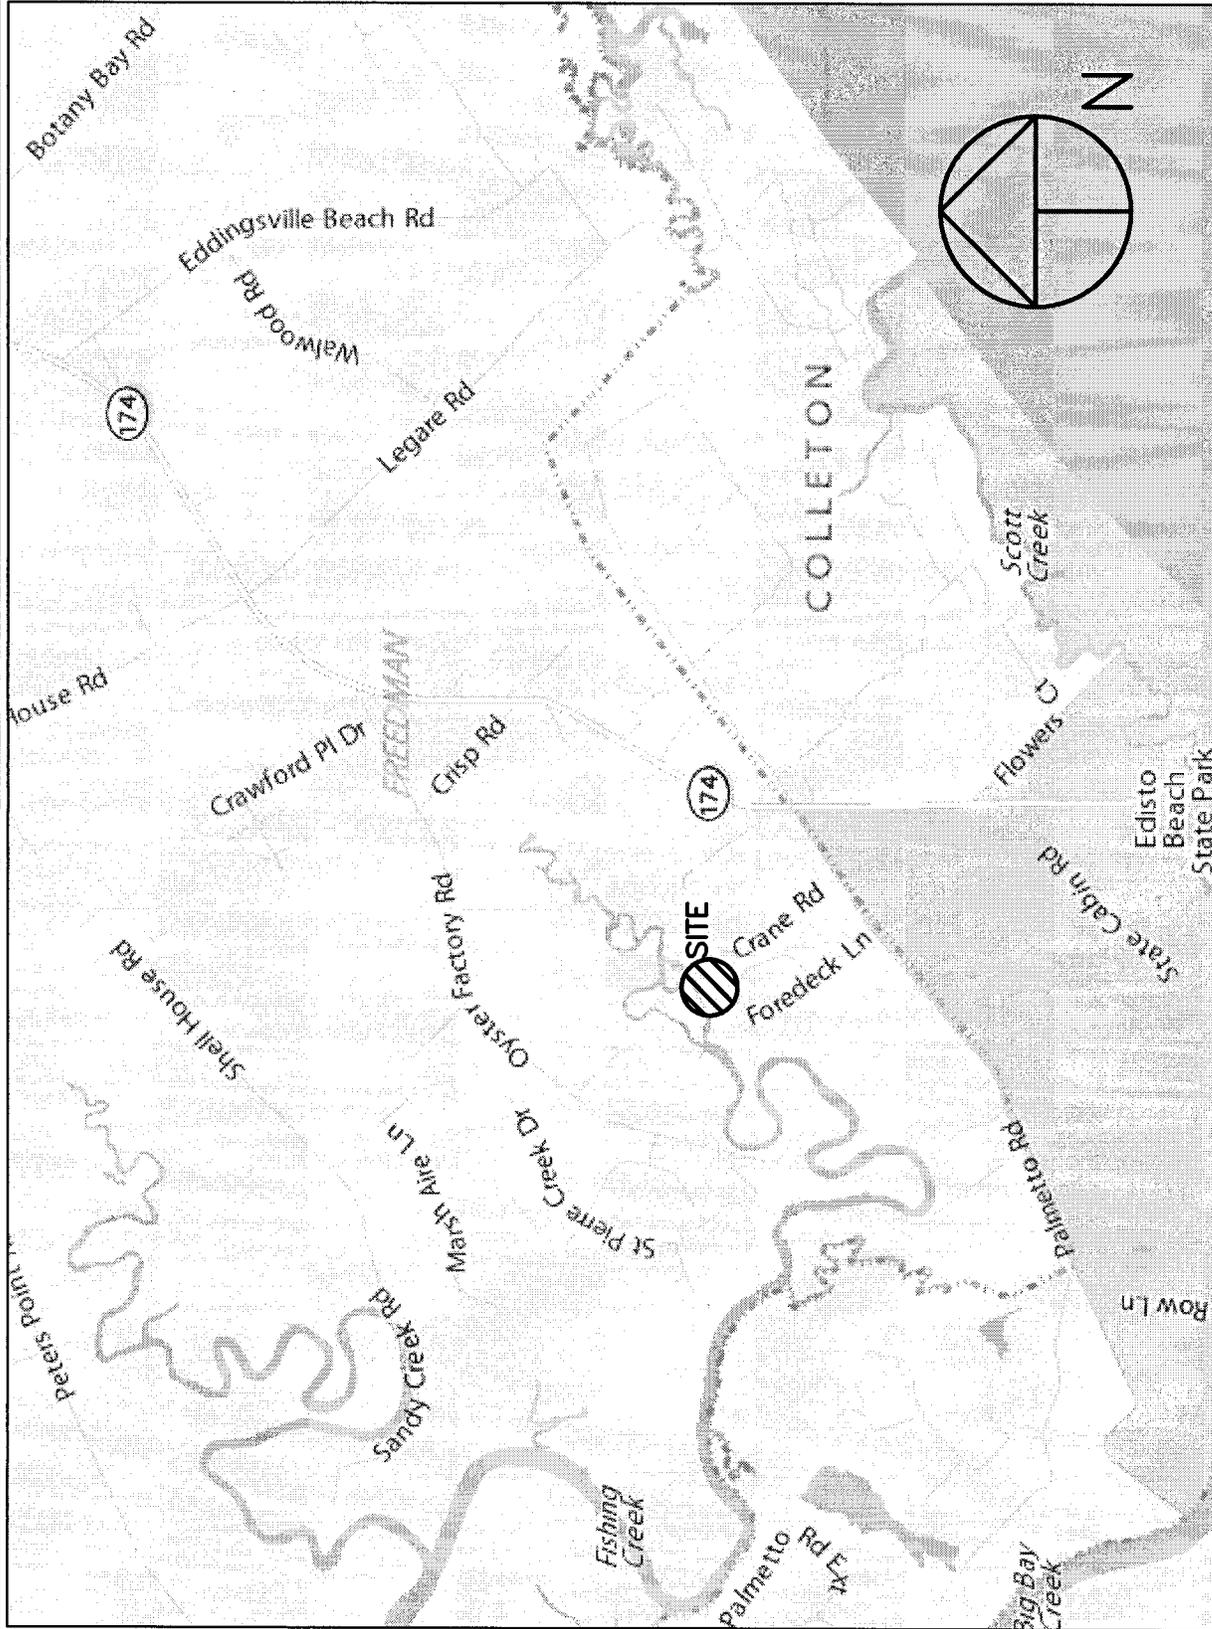

ADJOINING PROPERTY OWNERS:  
 1. HENRY AND SUSAN CHEVES (LOT 15)  
 2. GRETCHEN M. SMITH TRUST (LOT 17)

# OCRM-14-100-M

APPLICATION BY:  
 ELIZABETH DAVIS

ADDRESS: 631 FOREDECK LN.

DATE: MARCH 6, 2014

REVISED:

LOCATION A PROPOSED REPLACEMENT RECREATIONAL DOCK AT 631 FOREDECK LN. LOCATED ON FISHING CREEK EDISTO ISLAND CHARLESTON COUNTY SOUTH CAROLINA


SHT. NAME

LOCATION MAP

TMS #023-15-00-015

SHT. NO.

2 OF 5

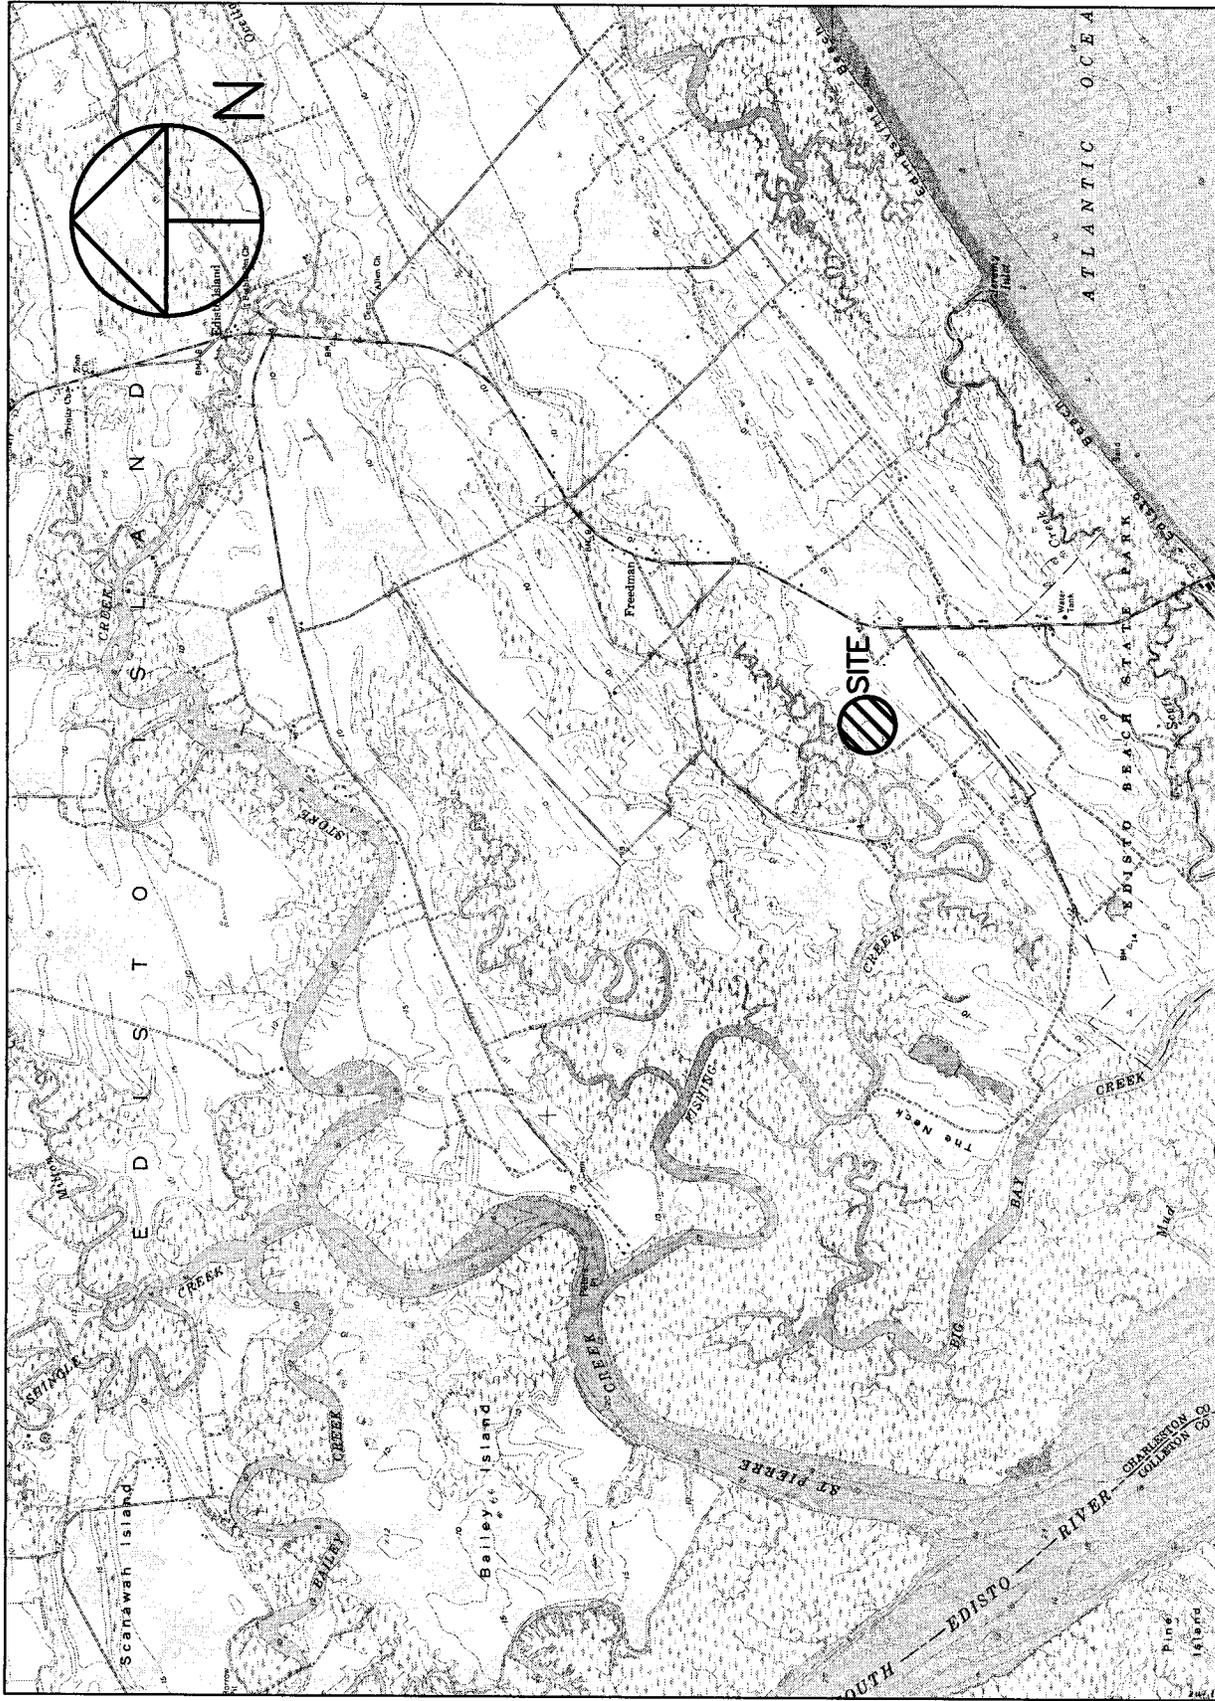

**ADJOINING PROPERTY OWNERS:**

1. HENRY AND SUSAN CHEVES (LOT 15)
2. GRETCHEN M. SMITH TRUST (LOT 17)

APPLICATION BY:  
ELIZABETH DAVIS

ADDRESS: 631 FOREDECK LN.

DATE: MARCH 6, 2014

REVISED:

LOCATION

A PROPOSED REPLACEMENT  
RECREATIONAL DOCK  
AT 631 FOREDECK LN.  
LOCATED ON FISHING CREEK  
EDISTO ISLAND  
CHARLESTON COUNTY  
SOUTH CAROLINA

**DCRM-14-100-M**

SHT. NAME

EDISTO ISLAND  
QUADRANGLE MAP

PROJECT LATITUDE/LONGITUDE:  
LATITUDE - 32°31'27.5"  
LONGITUDE - 80°18'25.4"

SHT. NO.

3 OF 5

TMS #023-15-00-015